



FED. ROAD DIV. NO.	STATE	FEDERAL AID PROJECT NO.	FISCAL YEAR	SHEET NO.	TOTAL NO.
--------------------	-------	-------------------------	-------------	-----------	-----------

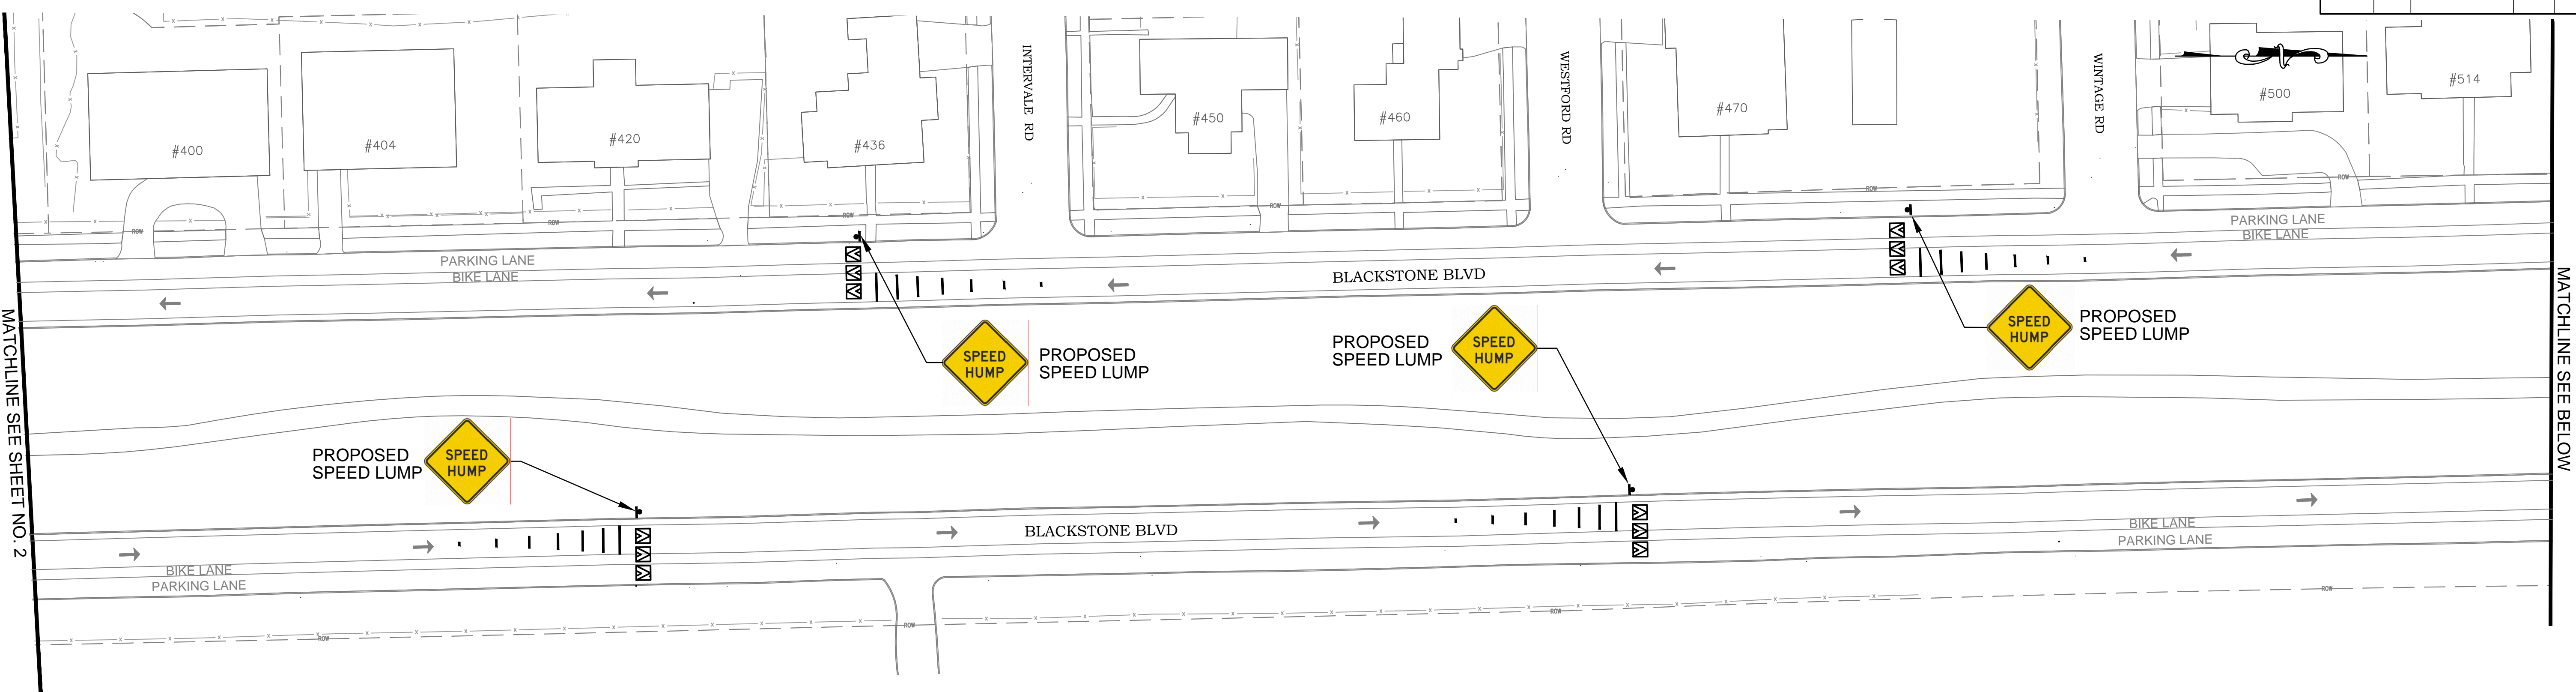

MATCHLINE SEE SHEET NO. 2

MATCHLINE SEE BELOW

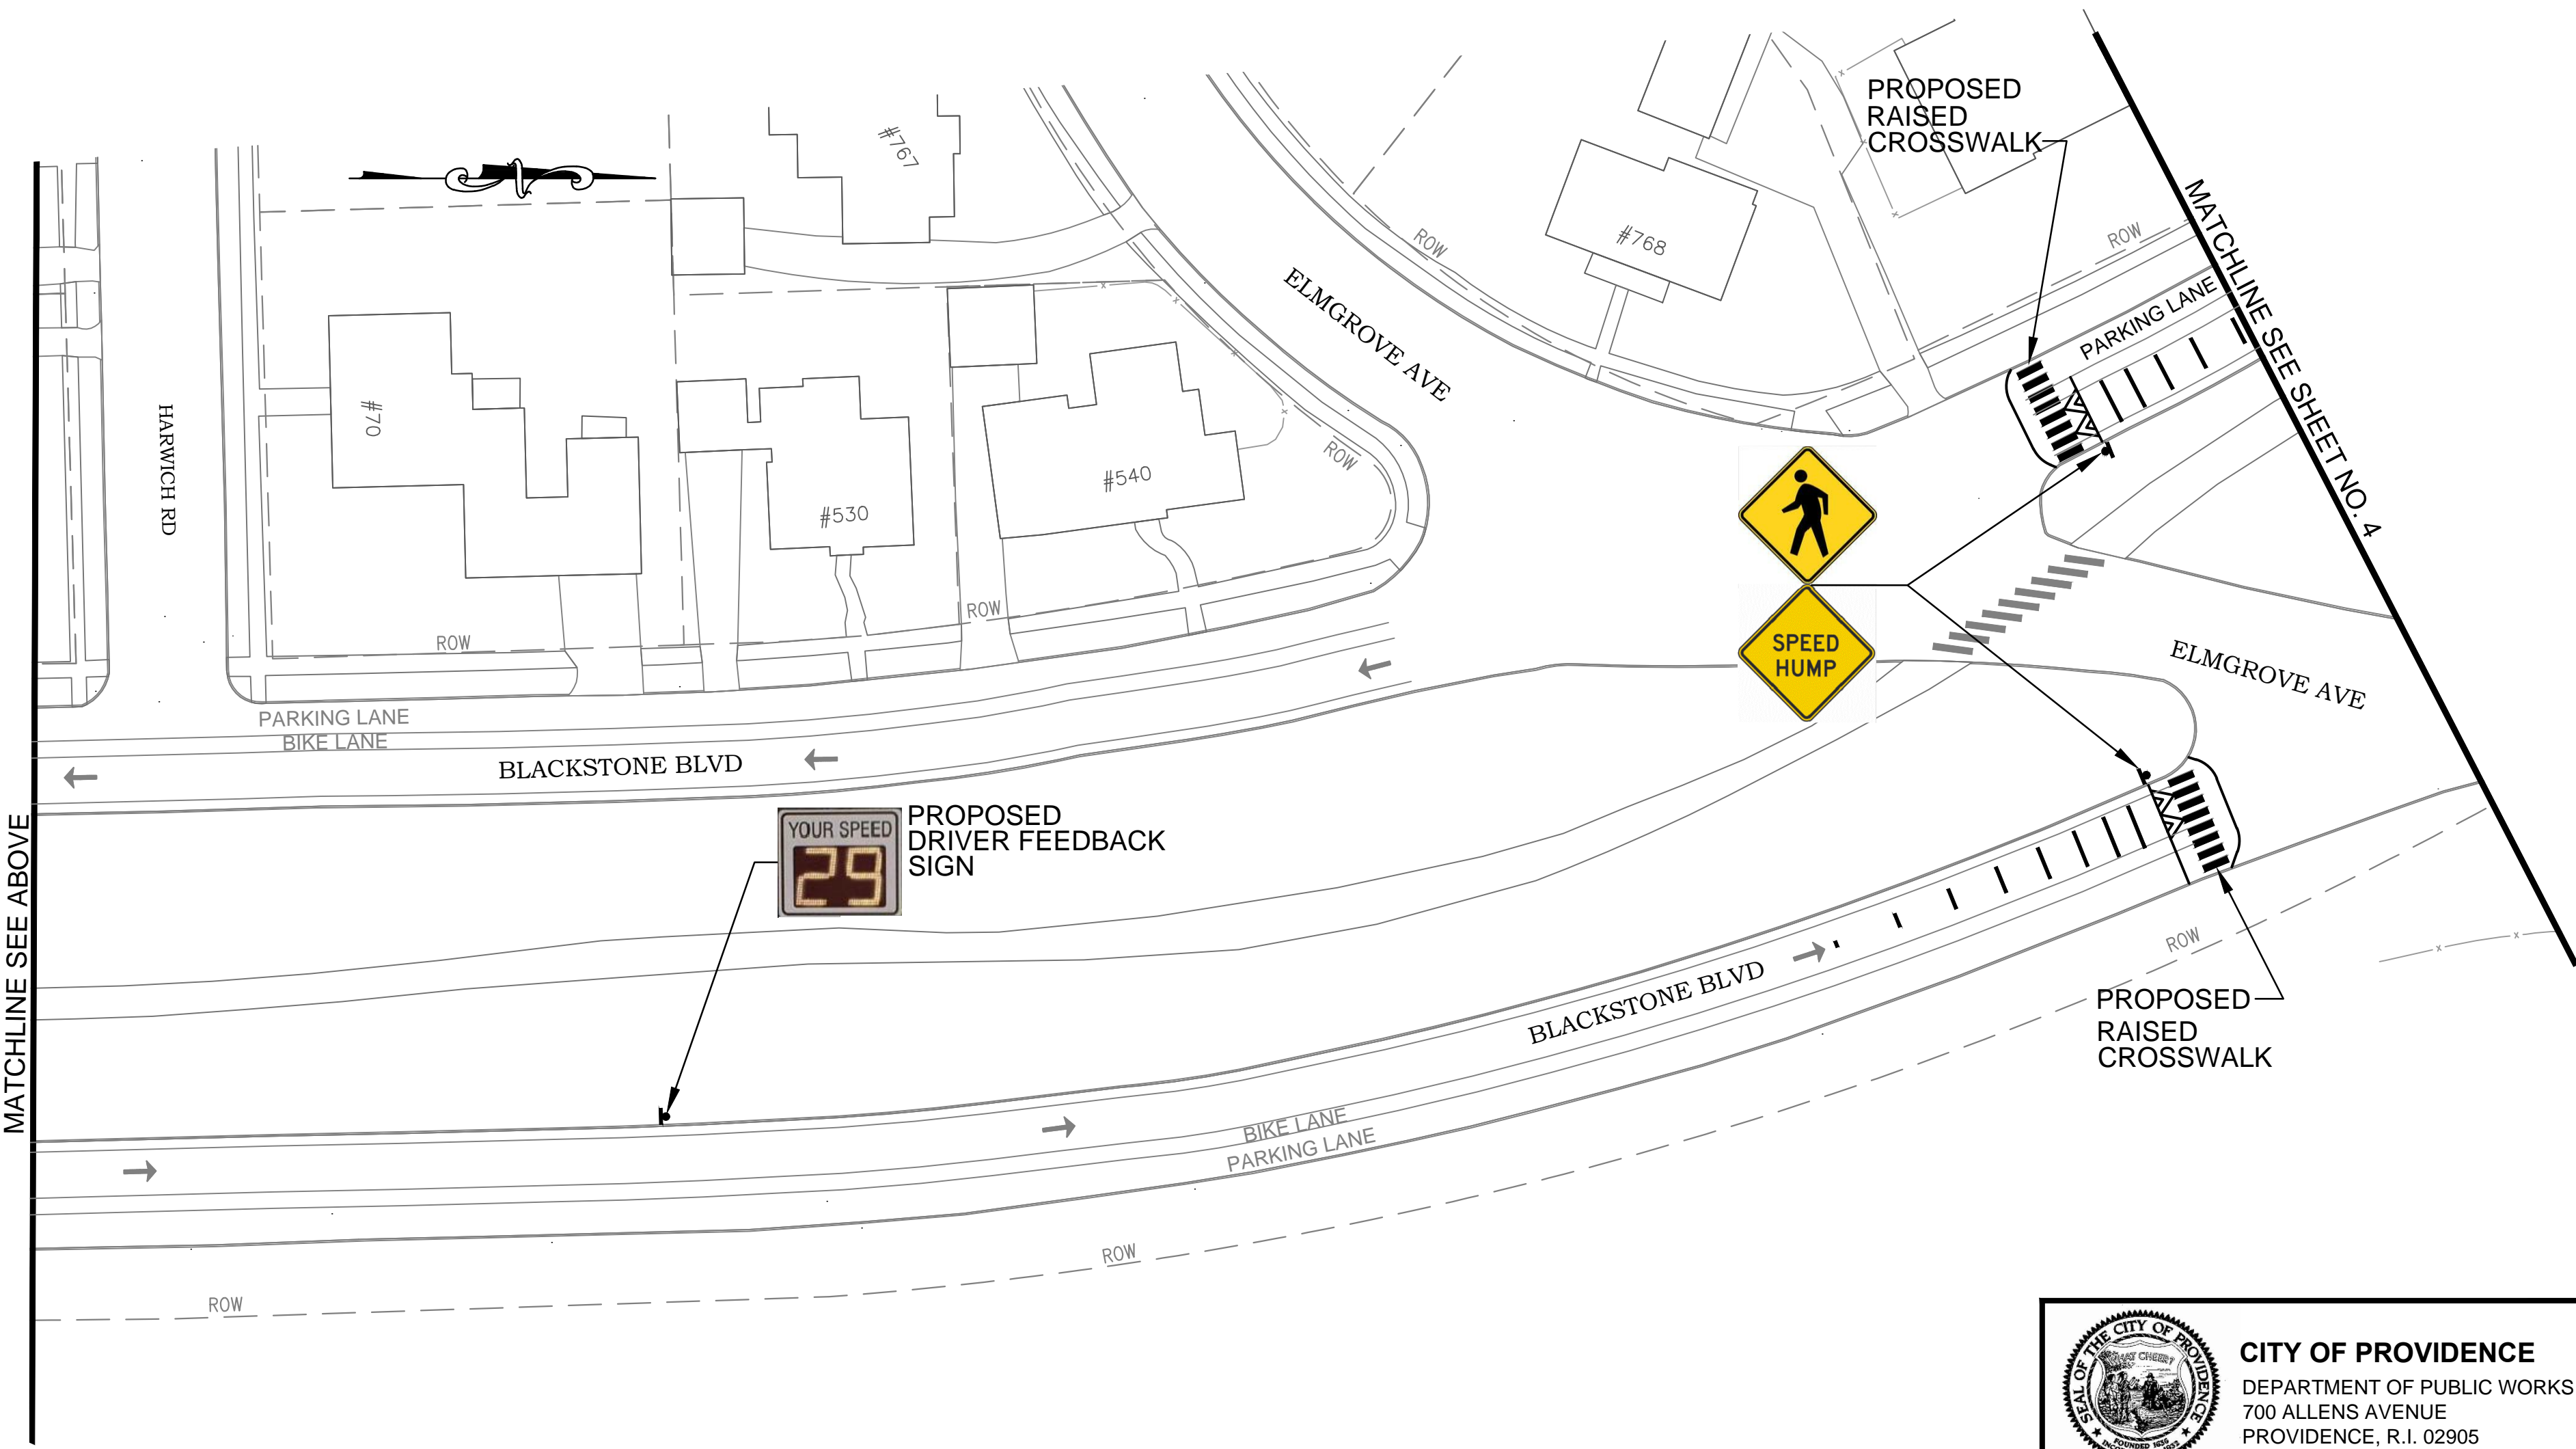


MATCHLINE SEE ABOVE

MATCHLINE SEE SHEET NO. 4

REVISIONS		
NO.	DATE	BY

**BLACKSTONE BOULEVARD
TRAFFIC CALMING**
PROVIDENCE RHODE ISLAND

PRELIMINARY PLAN 3

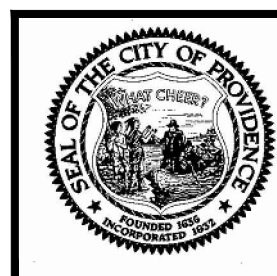

CITY OF PROVIDENCE
DEPARTMENT OF PUBLIC WORKS
700 ALLENS AVENUE
PROVIDENCE, R.I. 02905

I:\Traffic Engineering\TRAFFIC CALMING COMMITTEE\Blackstone Blvd. Traffic Calming\Preliminary Plans\Blackstone Blvd.dwg, 12/10/2015 9:26:05 AM, DWG To PDF.pc3